

NOTES:

Ball Inclinator, ±15°, liquid filled.
 Black Ceramic Ball, Ø14mm
 Temperature range: -10 to 50 °C
 Visibility Red lines and numbers

SYMBOL



Liu


REVISION RECORD

Drawn

DATE

2018-01-10

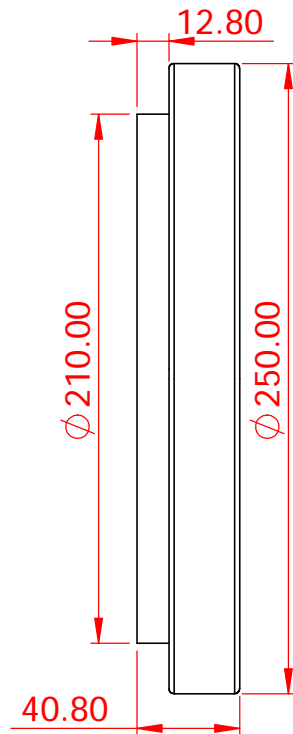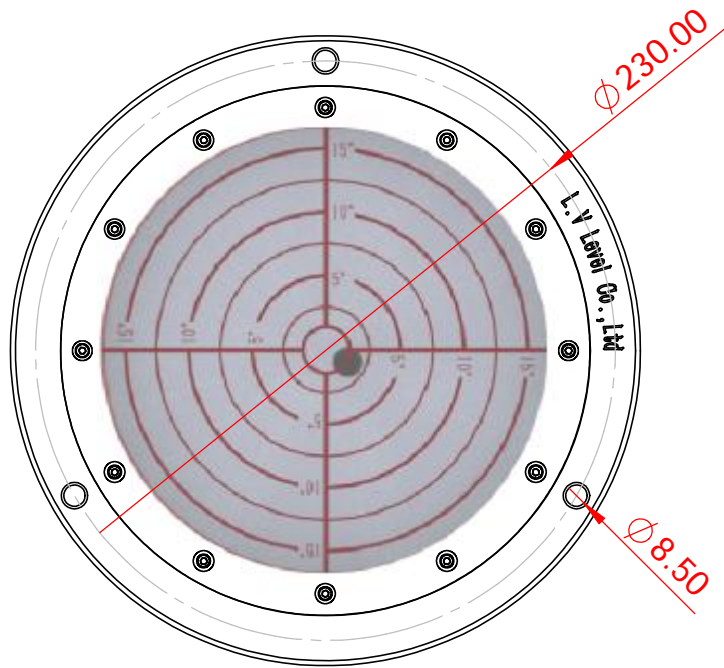

 **L.V Level Co.,Ltd**
www.level-tool.com
sail@level-tool.com

Unless Otherwise Specified:Units: mm
 Tolerances: XX. ± 1.0 | XX.X ± 0.25 | XX.XX ± 0.1

TITLE: Subsea bullseye level

MATERIAL:
 Vial: Ceramics
 Housing: Aluminium

SCALE: 1:1

DRAWN BY:

liu

DATE: 2018-01-10

DRAWING NUMBER

SBL5648-7